

South Carolina Department of Health and Environmental Control  
Office of Ocean and Coastal Resource Management  
1362 McMillan Avenue, Suite 400  
Charleston, South Carolina 29405

**August 7, 2013**  
**Permit Application Public Notice**

***Jennifer Evans & Andrew Roskill, OCRM-13-199-M***

The Department has received an application for a permit for the alteration of a critical area. The application was submitted pursuant to the Coastal Zone Management Act (Act 123) of 1977 South Carolina General Assembly. The application in brief, is described as follows:

**LOCATION:** On and adjacent to Chehaw River at Lot 6 - Sea Island Lane, Green Pond, Colleton County, South Carolina.  
TMS: 310-00-00-009.

**WORK:** The work as proposed consists of constructing an erosion control device. Specifically, the applicants seek to construct a 16' x 360' riprap revetment consisting of concrete slabs of various lengths & widths. The work as described is for erosion control.


This public notice is being distributed to all known interested persons and agencies to assist in developing facts on which a decision by the Department can be based. Comments concerning the proposed work must be submitted in writing, setting forth sufficient detail to furnish a clear understanding of the reasons for support or opposition.

Comments regarding this application must be received by the Department on or before **August 22, 2013**. For more information, please contact **Fred Mallett** at **843-953-0236** or via email at **malletfe@dhec.sc.gov**.

**NOTE:** Plans depicting the proposed work are available and will be provided upon receipt of a written request or may be viewed on the Department website at **[www.scdhec.gov/environment/ocrm/public\\_notice.htm](http://www.scdhec.gov/environment/ocrm/public_notice.htm)**.

NOTE: THERE WILL BE LESS THAN 1 CUBIC YARD OF CONCRETE SLAB REVETMENT PER LINEAR FOOT.


LINE	BEARING	DISTANCE
L1	N 71°51'02" E	48.21'
L2	N 58°46'57" E	35.84'
L3	N 55°01'49" E	36.22'
L4	N 54°41'42" E	63.97'
L5	N 52°52'16" E	47.06'
L6	S 74°46'10" E	27.77'
L7	S 40°40'43" E	2.96'
L8	S 10°52'27" E	12.33'
L9	S 40°01'41" E	8.65'
L10	S 25°38'39" E	12.51'
L11	S 34°35'54" E	13.50'
L12	S 28°23'40" E	18.36'
L13	S 29°18'00" E	21.44'
L14	S 18°29'43" E	17.25'
L15	S 36°04'34" E	15.97'
L16	S 47°37'16" E	18.71'
L17	S 30°41'06" E	22.34'
L18	S 15°22'07" E	21.94'
L19	S 65°20'02" E	13.17'
L20	S 47°54'48" E	28.44'
L21	S 45°11'11" E	12.97'
L22	S 33°26'44" E	21.22'
L23	S 70°23'56" E	15.75'
L24	S 30°14'00" E	9.84'
L25	S 03°53'02" E	14.29'
L26	S 75°00'18" E	19.86'
L27	S 46°00'49" E	9.59'
L28	S 62°20'39" E	17.35'
L29	N 67°41'11" W	13.28'
L30	S 67°52'27" E	13.31'

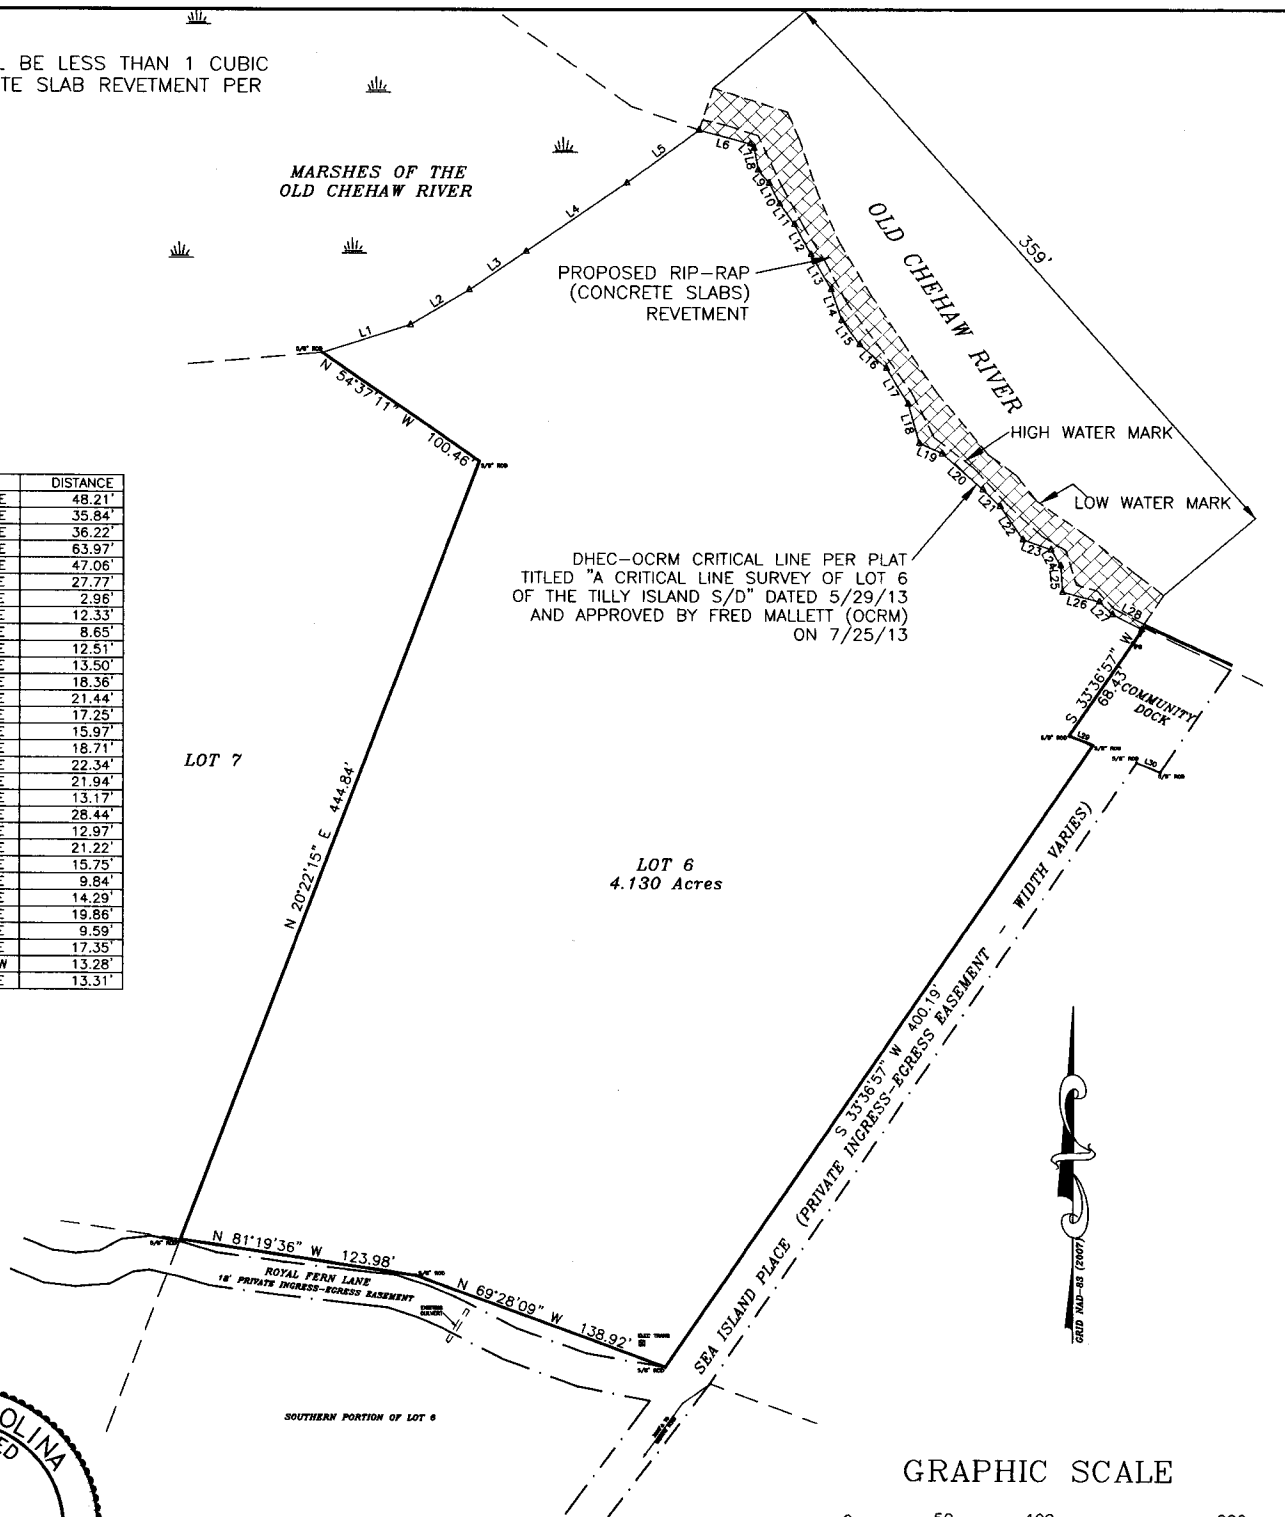

OCRM-13-199-M

ADJOINING PROPERTY OWNERS:  
1. TILLY ISLAND P.O.A. (COMMUNITY DOCK)  
2. JOHN E. FULDA, ET AL (LOT 7)

GRAPHIC SCALE

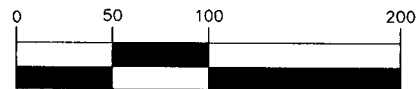

( IN FEET )

1 inch = 100 ft.

TMS #310-00-00-009


APPLICATION BY:  
JENNIFER EVANS AND ANDREW ROSKILL  
ADDRESS: LOT 6-TILLY ISLAND  
DATE: JULY 26, 2013  
REVISED:

LOCATION  
A PROPOSED  
RIP-RAP REVETMENT  
AT LOT 6-TILLY ISLAND  
LOCATED ON THE  
OLD CHEHAW RIVER  
COLLETON COUNTY  
SOUTH CAROLINA

SHT. NAME  
FULL PLAN  
VIEW


SHT. NO.  
4 OF 5

NOTE: THERE WILL BE LESS THAN 1 CUBIC  
YARD OS CONCRETE SLAB REVETMENT PER  
LINEAR FOOT.

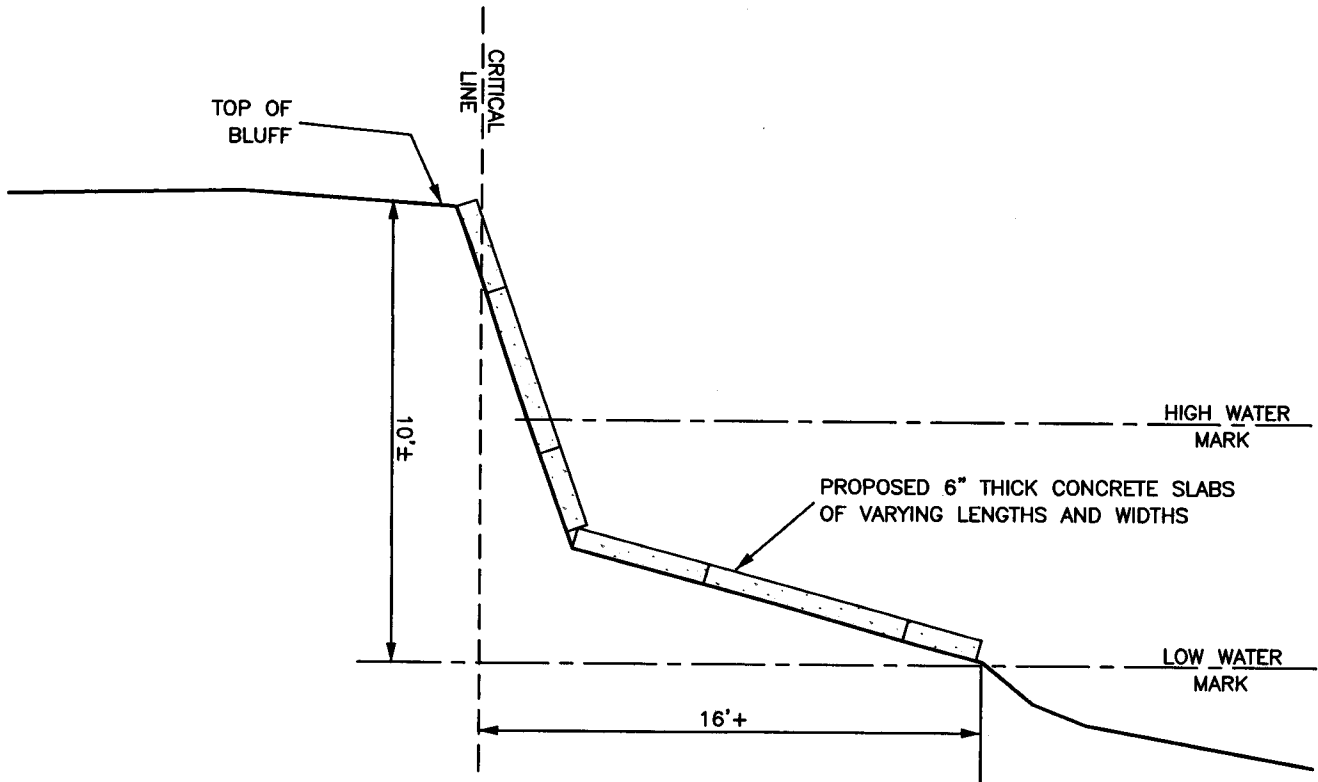

OCRM-13-199M

GRAPHIC SCALE

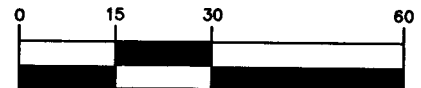


( IN FEET )

1 inch = 30 ft.

ADJOINING PROPERTY OWNERS:  
1. TILLY ISLAND P.O.A. (COMMUNITY DOCK)  
2. JOHN E. FULDA, ET AL (LOT 7)

TMS #310-00-00-009

APPLICATION BY: JENNIFER EVANS AND ANDREW ROSKILL	LOCATION A PROPOSED RIP-RAP REVETMENT AT LOT 6-TILLY ISLAND LOCATED ON THE OLD CHEAW RIVER COLLETON COUNTY SOUTH CAROLINA	SHT. NAME  PROFILE	SHT. NO.  5 OF 5
ADDRESS: LOT 6-TILLY ISLAND			
DATE: JULY 26, 2013			
REVISED:			

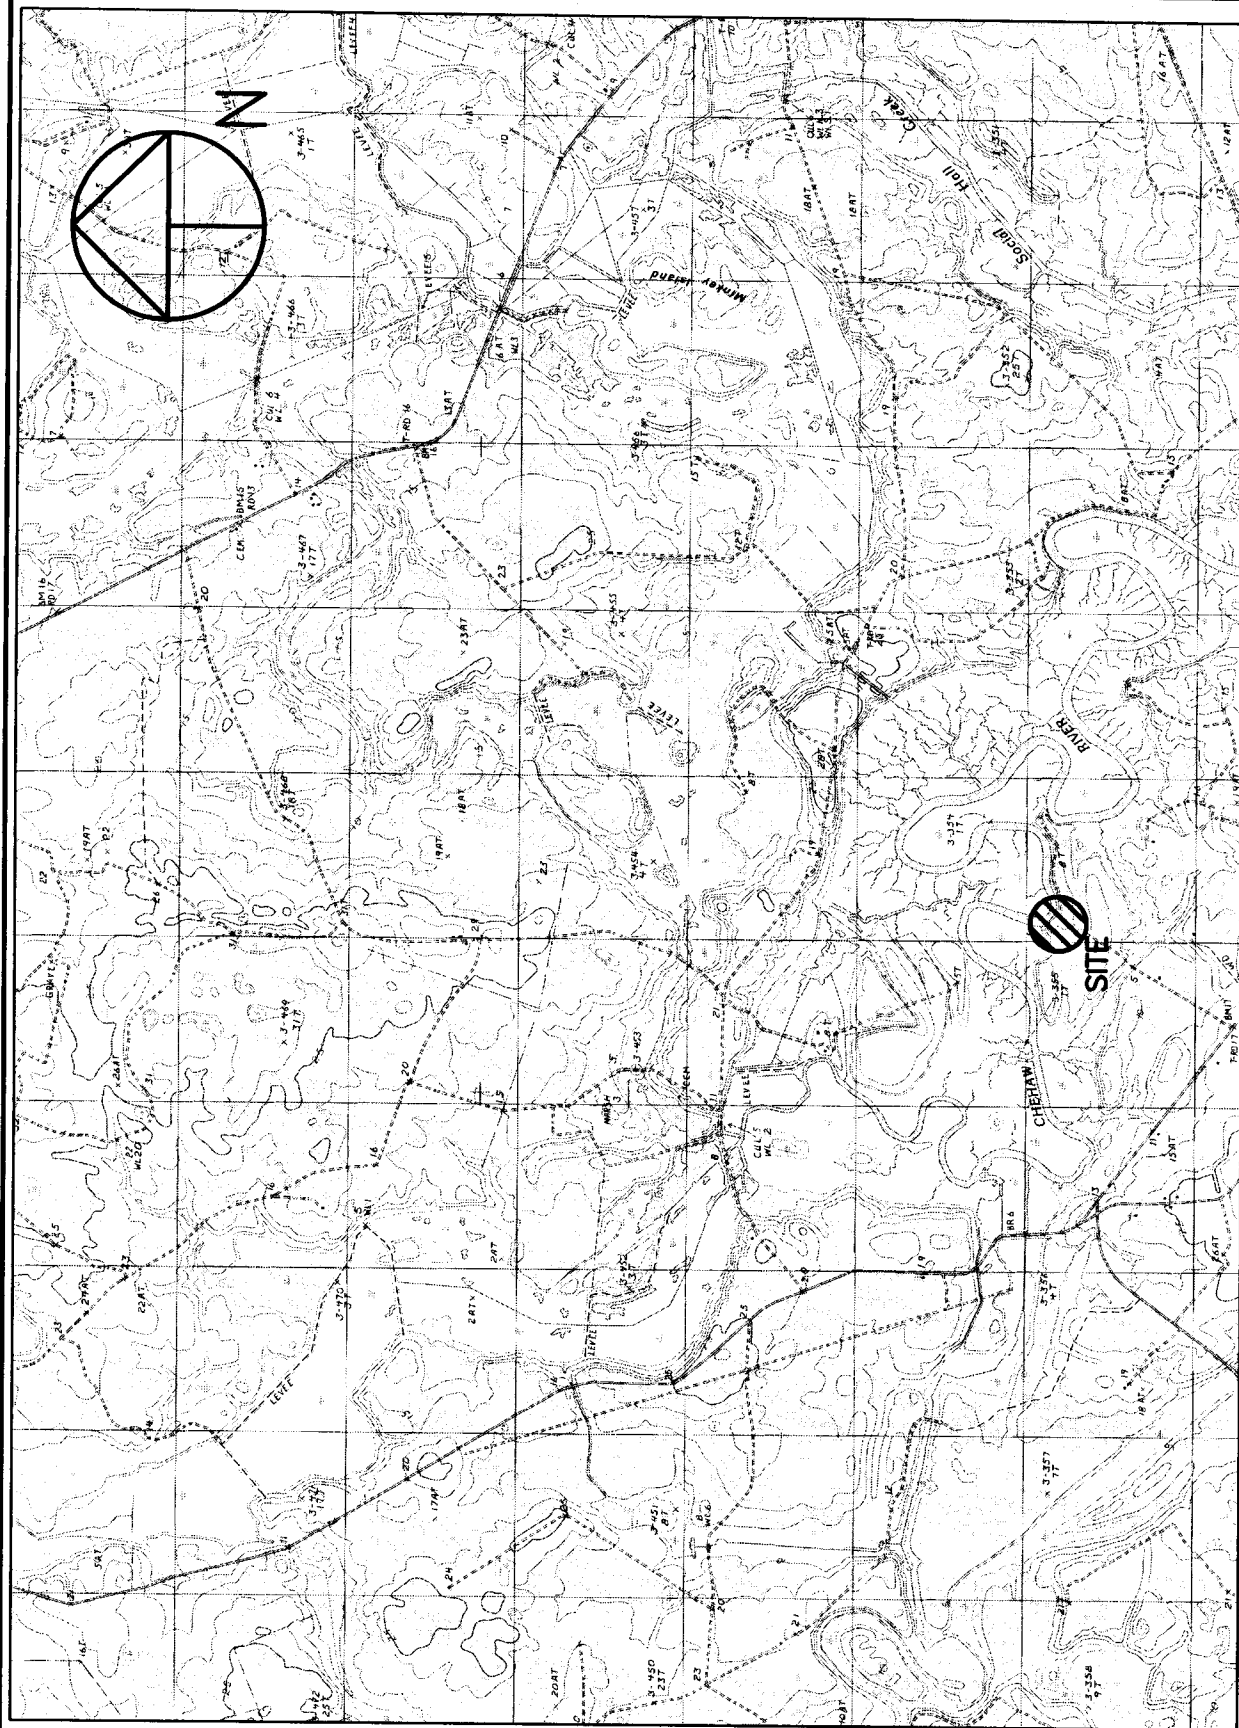

ADJOINING PROPERTY OWNERS:

1. TILLY ISLAND P.O.A. (COMMUNITY DOCK)
2. JOHN E. FULDA, ET AL (LOT 7)

APPLICATION BY:

JENNIFER EVANS AND ANDREW ROSKILL

ADDRESS: LOT 6-TILLY ISLAND

DATE: JULY 26, 2013

REVISED:

LOCATION

A PROPOSED  
RIP-RAP REVEMENT  
AT LOT 6-TILLY ISLAND  
LOCATED ON THE  
OLD CHEHAW RIVER  
COLLETON COUNTY  
SOUTH CAROLINA

SHT. NAME

GREEN POND  
QUADRANGLE MAP


PROJECT LATITUDE/LONGITUDE:  
LATITUDE - 32°38'11.6"  
LONGITUDE - 80°34'19.4"

SHT. NO.

3 OF 5

TMS #310-00-00-009

CCRM-13-199-M

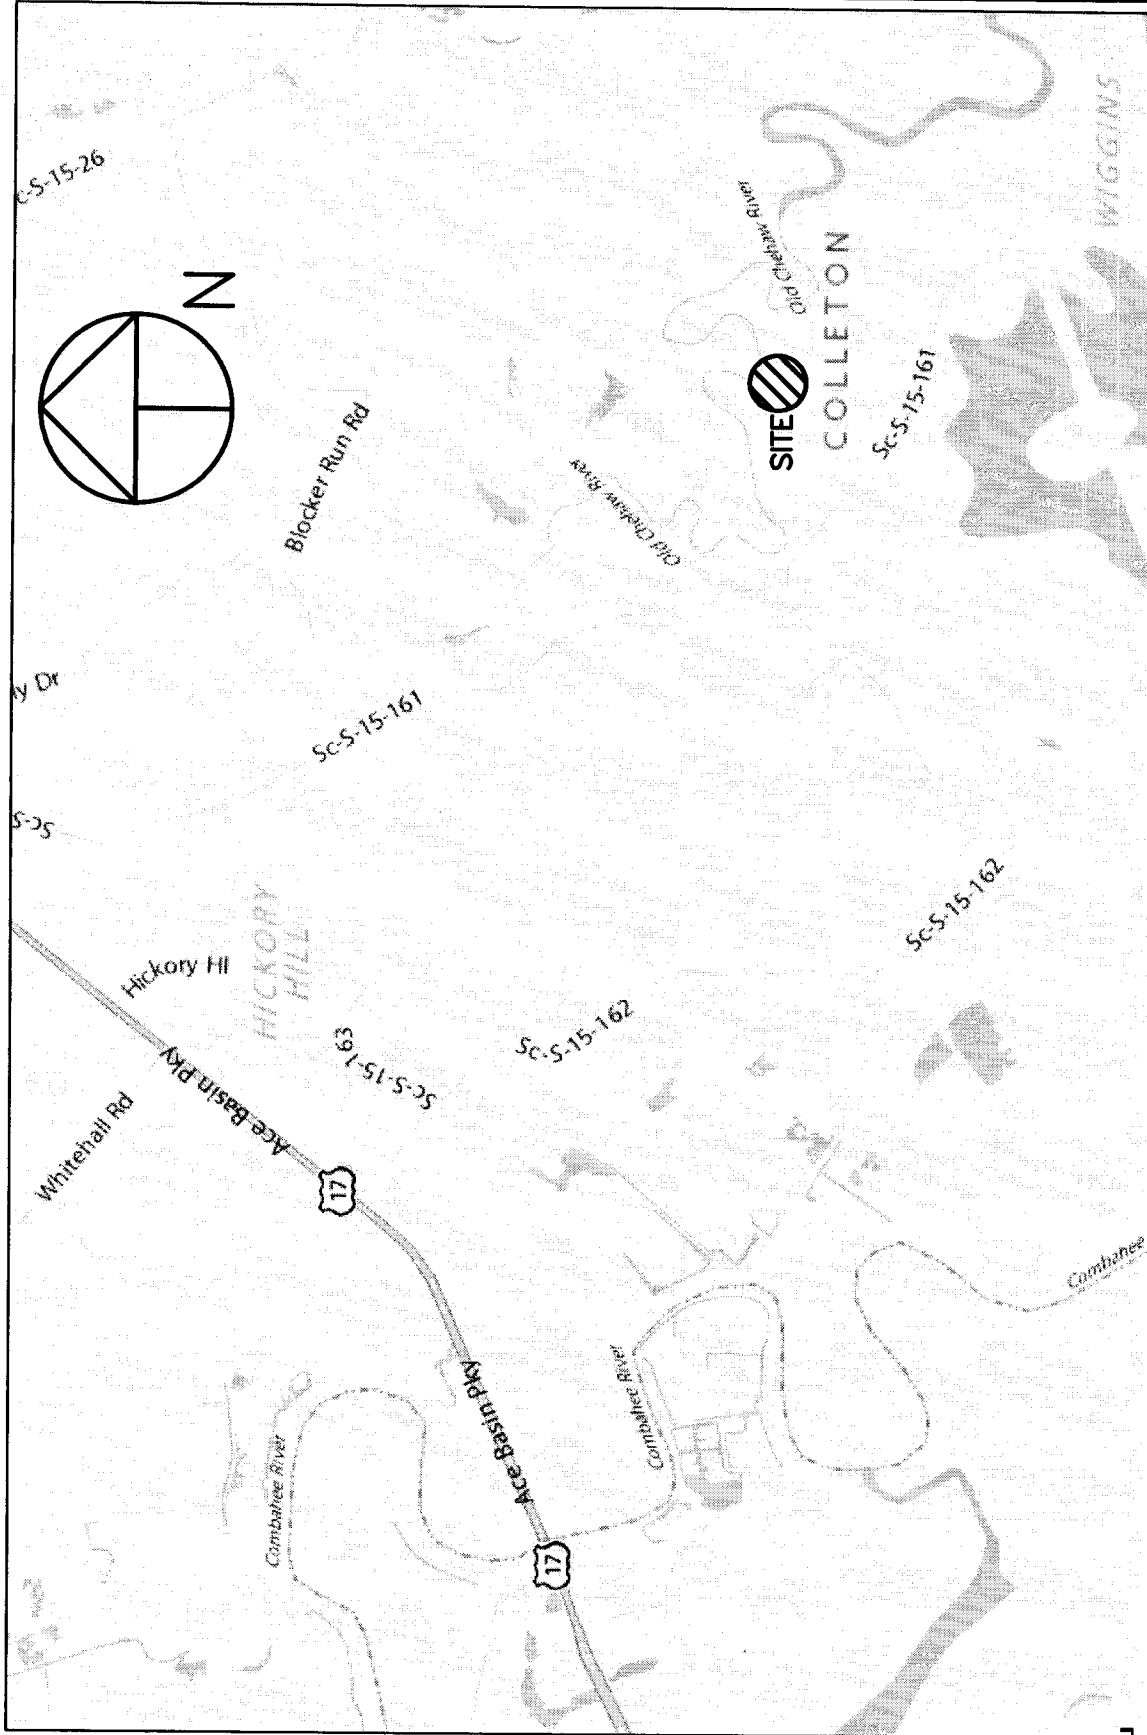

**ADJOINING PROPERTY OWNERS:**

1. TILLY ISLAND P.O.A. (COMMUNITY DOCK)
2. JOHN E. FULDA, ET AL (LOT 7)

APPLICATION BY:  
JENNIFER EVANS AND ANDREW ROSKILL

ADDRESS: LOT 6-TILLY ISLAND

DATE: JULY 26, 2013

REVISED:

DCRM-13-199-M

**LOCATION**

A PROPOSED  
RIP-RAP REVETMENT  
AT LOT 6-TILLY ISLAND  
LOCATED ON THE  
OLD CHEAW RIVER  
COLLETON COUNTY  
SOUTH CAROLINA

**SHT. NAME**

SHT. NO.

LOCATION  
MAP

2 OF 5

TMS #310-00-00-009